




# TREKUTNO STANJE


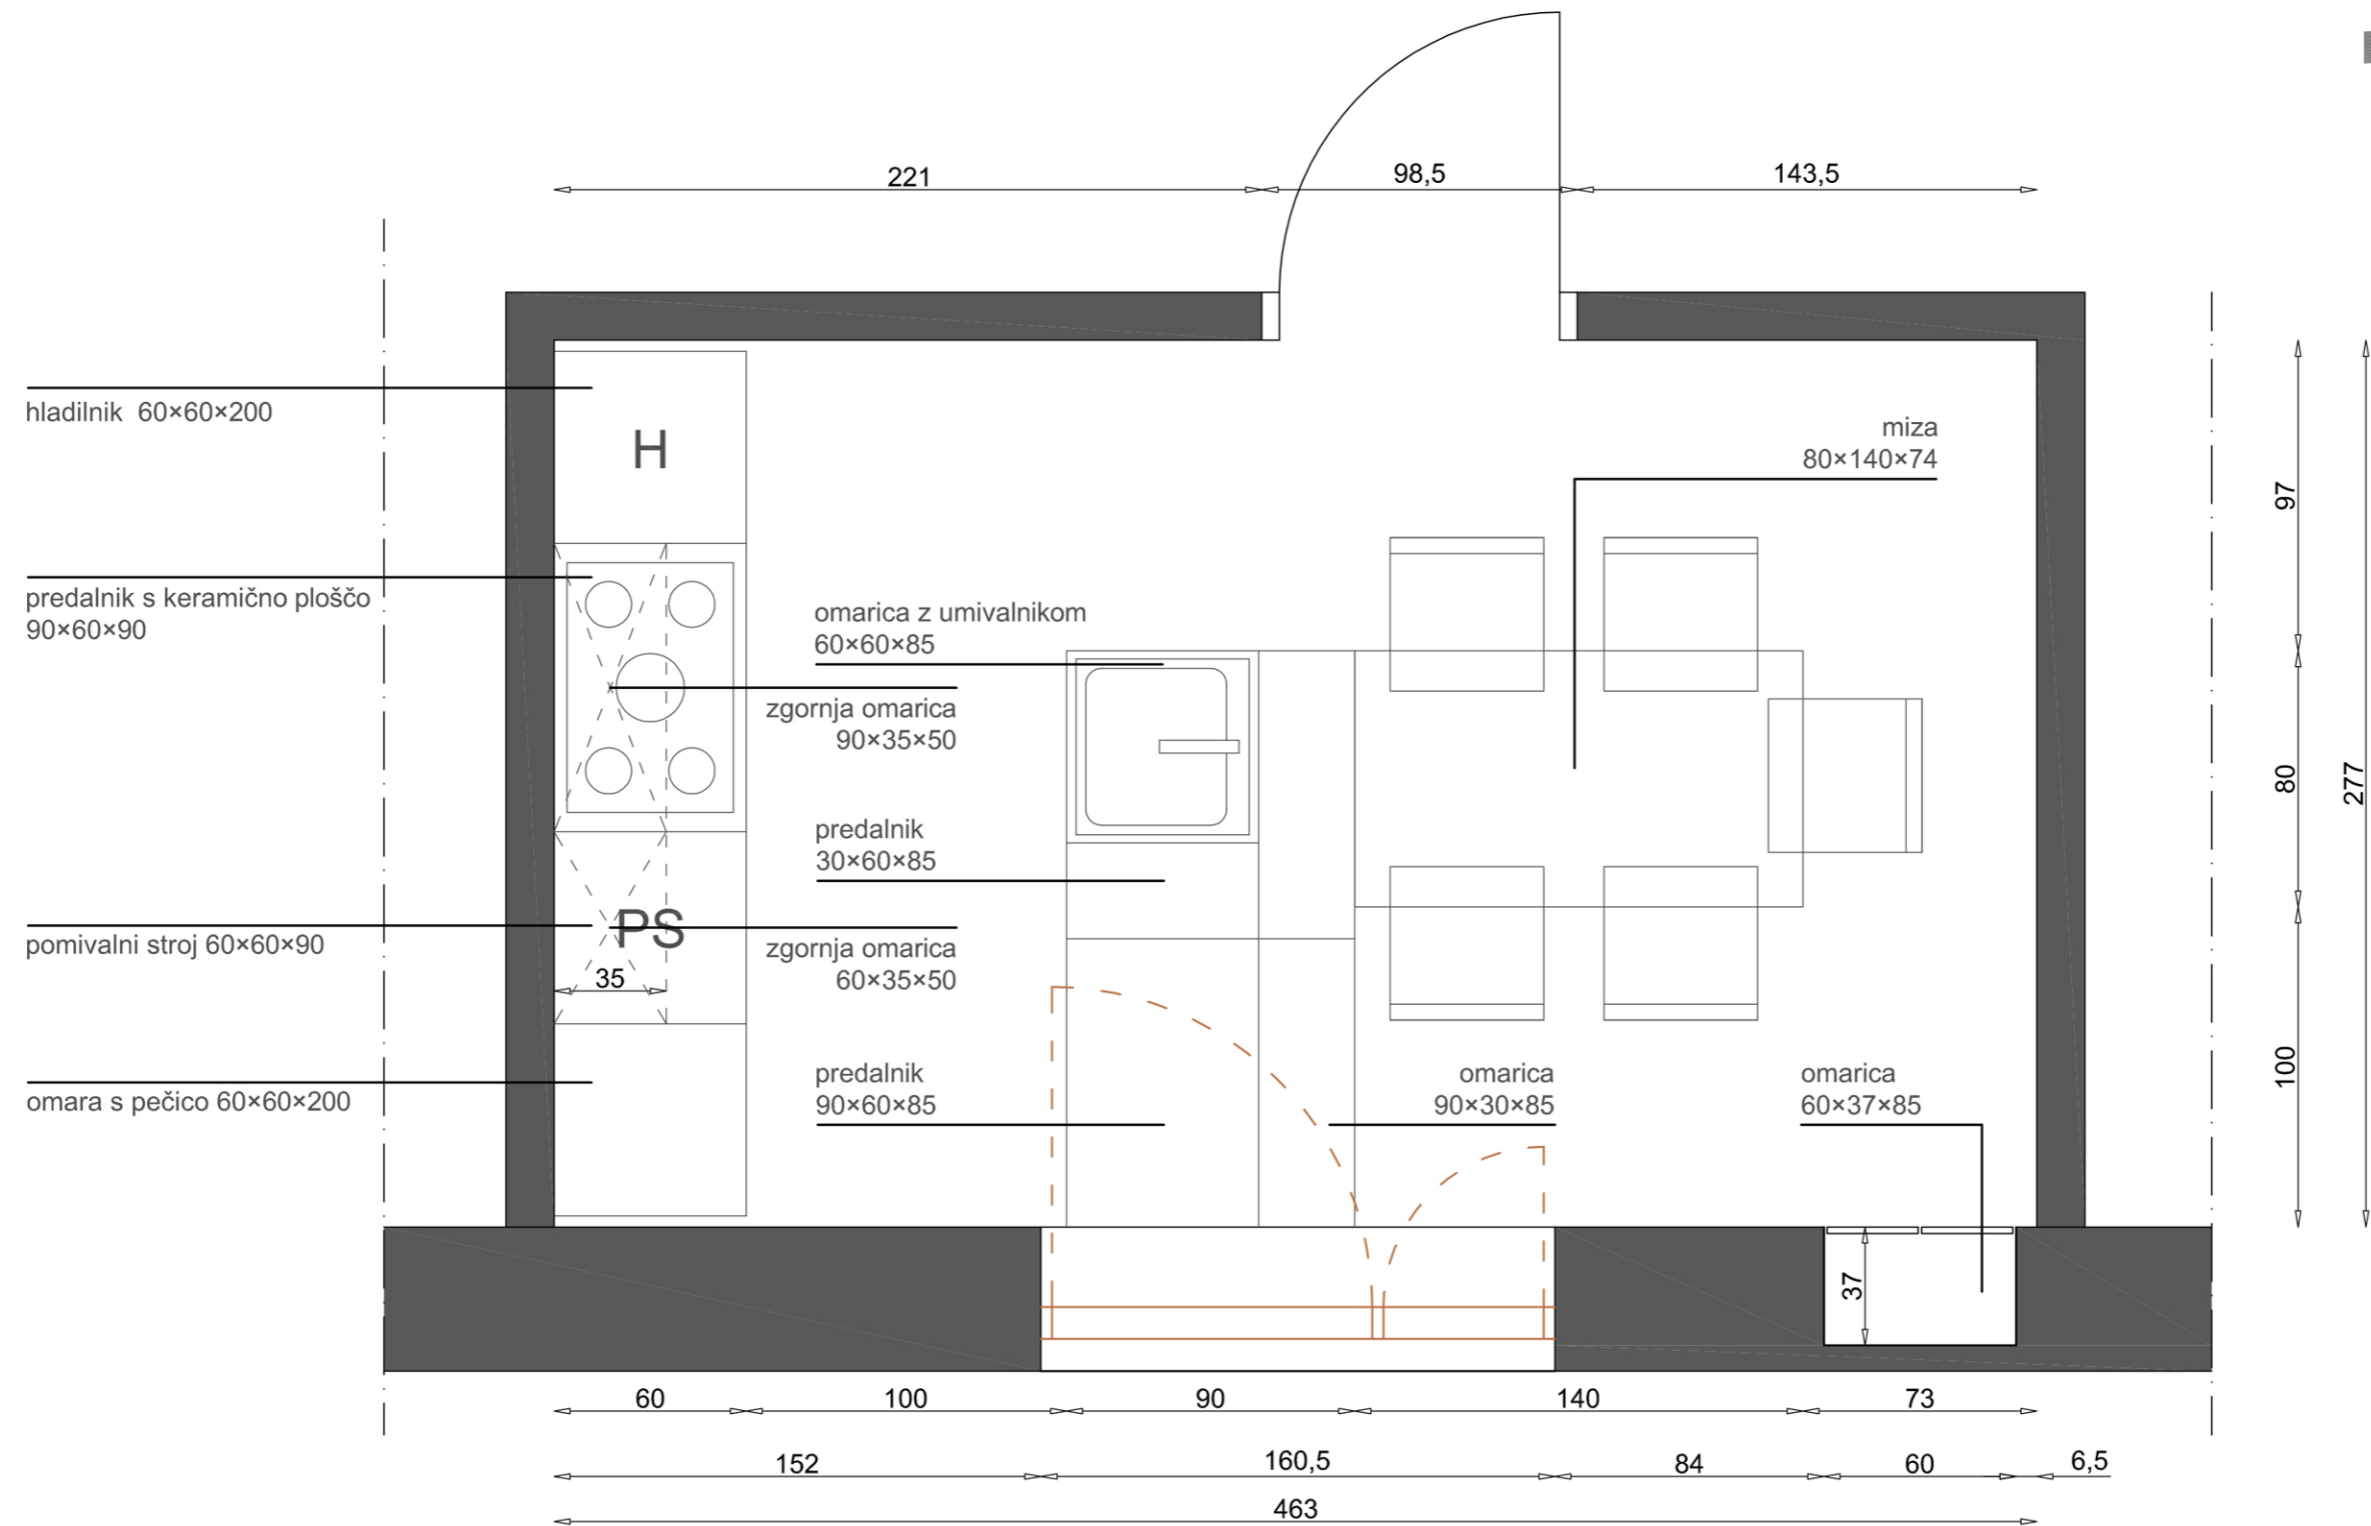


# TLORIS KUHINJE M 1:25

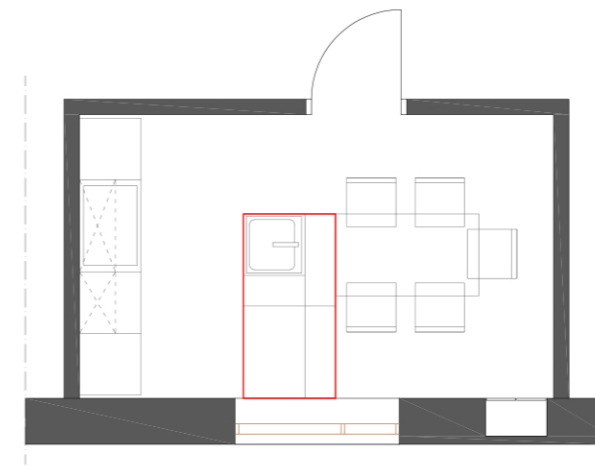

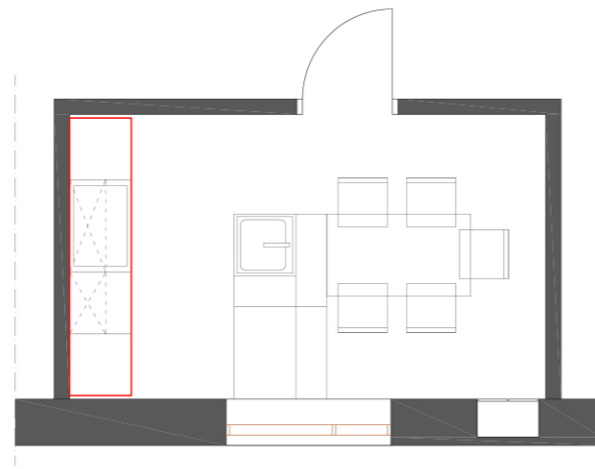

MOŽNOSTI:  
omarice (push-pull) ali zaprte fronte (neuporaben prostor)

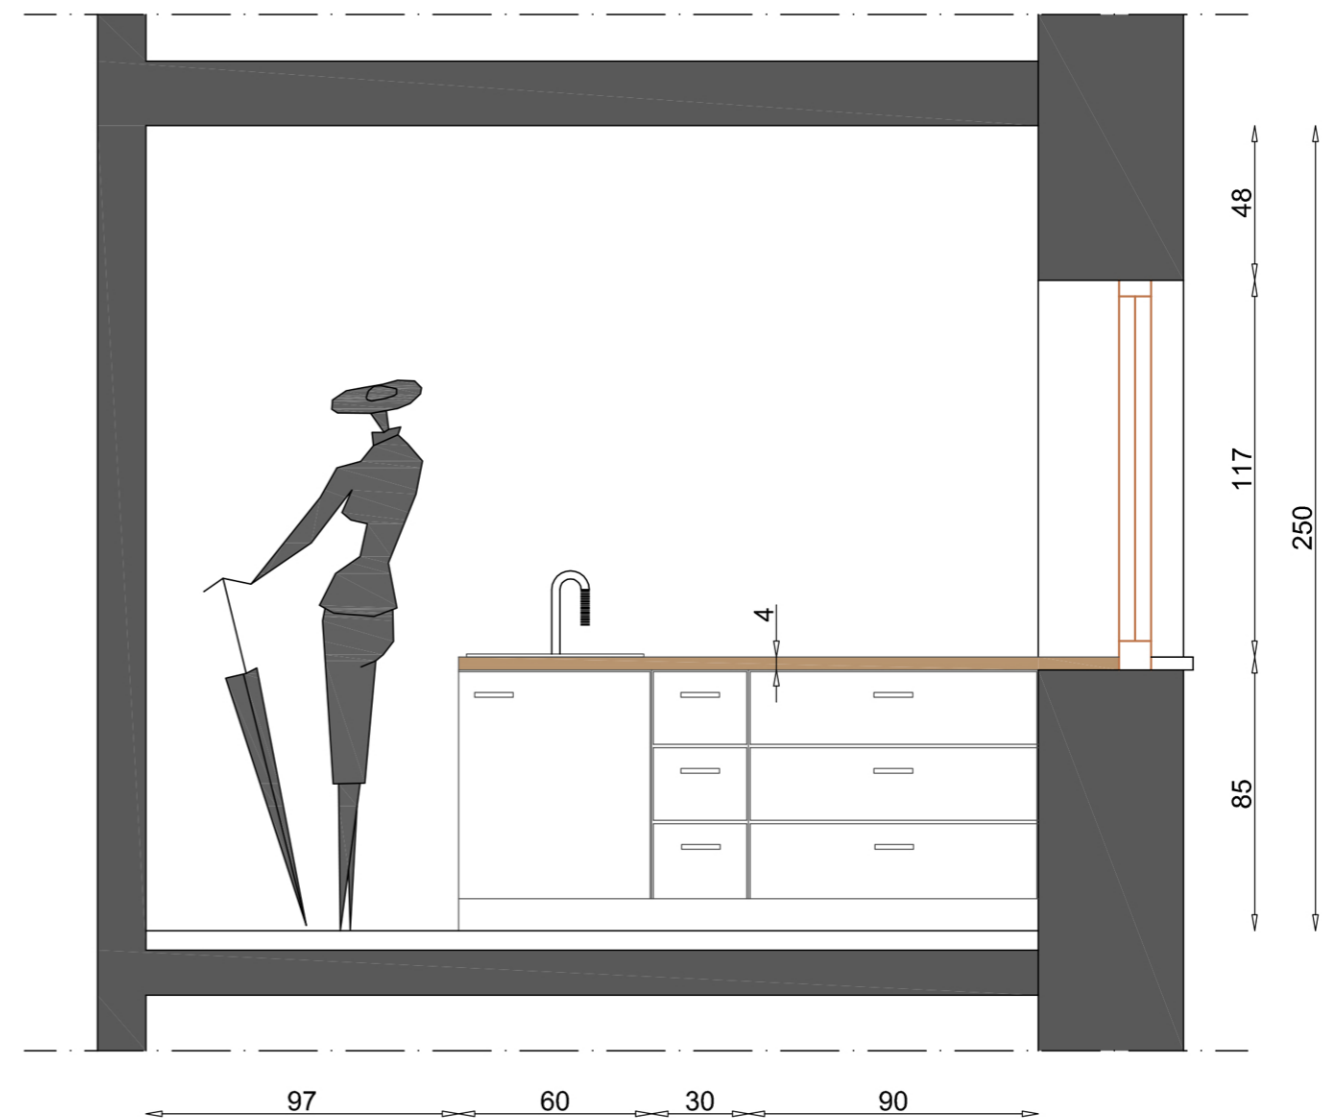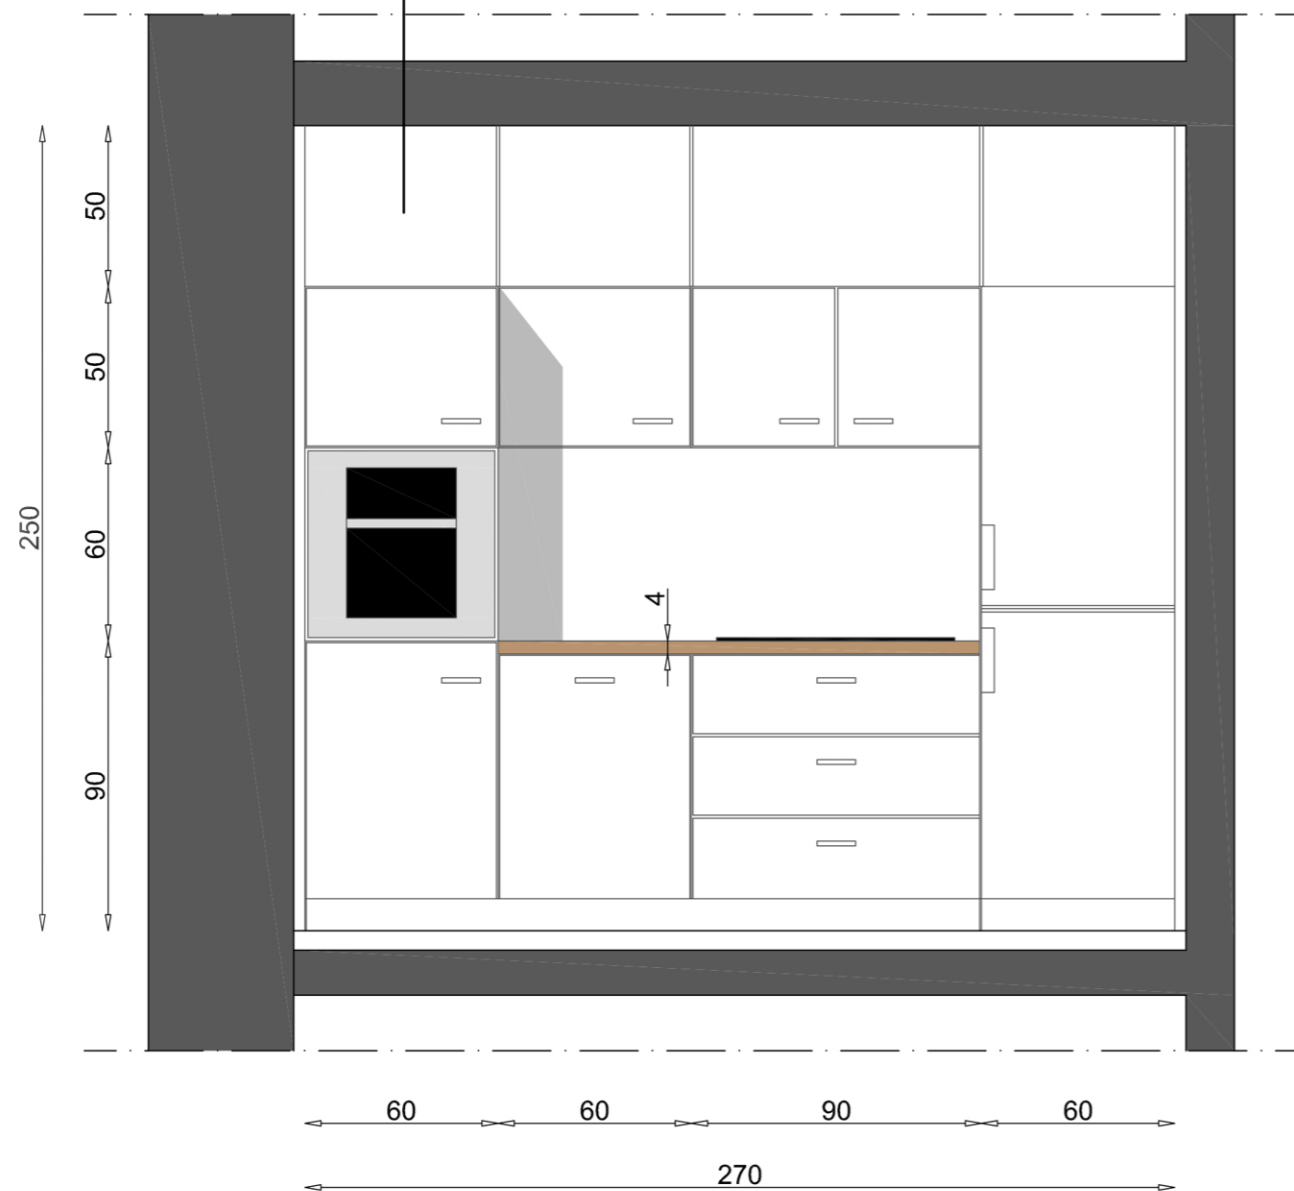











Peskano steklo:  
moznost izbire katerekoli  
tapete za steklom.